


**PROPOSED ROOF PLAN**

Scale 1:100

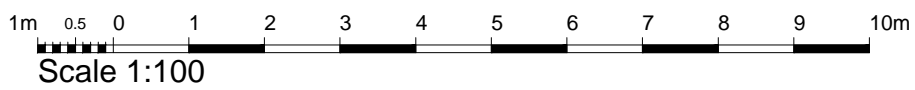

**BENCINI & ASSOCIATES**

ARCHITECTS, CIVIL ENGINEERS AND DESIGN CONSULTANTS

DESIGN CENTER, LEVEL 1, TWO IT-TOWER C/W TWO L-GATEWAY, SQAIAH, DUBAI

tel: +971 4 2220001 fax: +971 4 2220002 email: info@bencini.com www.bencini.com

Job No.		5790/23/KB	
Drawing Title			
PROPOSED ROOF PLAN			
Revisions			
Drawn by	Date	Scale	Drawing No.
J.P.	27.03.2023	1:100	DR_14
Checked by	K.B.		