


**PROPOSED BASEMENT LEVEL**  
Scale 1:100

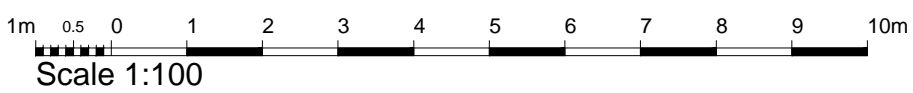

		<b>BENCINI &amp; ASSOCIATES</b> <small>ARCHITECTS, CIVIL ENGINEERS AND DESIGN CONSULTANTS</small> <small>DESIGN CENTER, LEVEL 1, TRIQ IL-MIGBHA C/W TRIQ L-GATTAS, SQAIAH, BIRZHOUJ</small> <small>tel: +356 21220001 fax: +356 21220002 email: info@bencini.com www.bencini.com</small>		Job No.
		PROPOSED DEVELOPMENT <b>ANTOINE CASSAR</b> <b>MELLIEHA</b>		5790/23/KB
Drawing Title <b>PROPOSED BASEMENT LEVEL</b>		Revisions		
Drawn by J.P. Checked by K.B.	Date 27.03.2023	Scale 1:100	Drawing No. DR_08	