


PROPOSED THIRD FLOOR
Scale 1:100

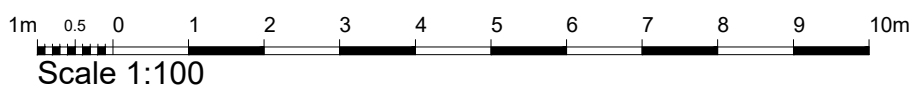

BENCINI & ASSOCIATES

ARCHITECTS, CIVIL ENGINEERS AND DESIGN CONSULTANTS

DESIGN CENTER, LEVEL 1, TRIQ IL-TORRI CW TRIQ IL-QATTUS, SWATAR, BKR4012
tel: +356 21955001 fax: +356 21955009 arch@ebencini.com www.ebencini.com

DRAWING TITLE PROPOSED THIRD FLOOR		Job No. 5790/23/KB
Drawing Title PROPOSED THIRD FLOOR		Revisions Rev 1 22.06.2023 Rev 2 18.10.2023
Drawn by J.P. Checked by K.B.	Date 27.03.2023	Scale 1:100
Drawing No. DR_12		