


Proposed main elevation
scale 1:100

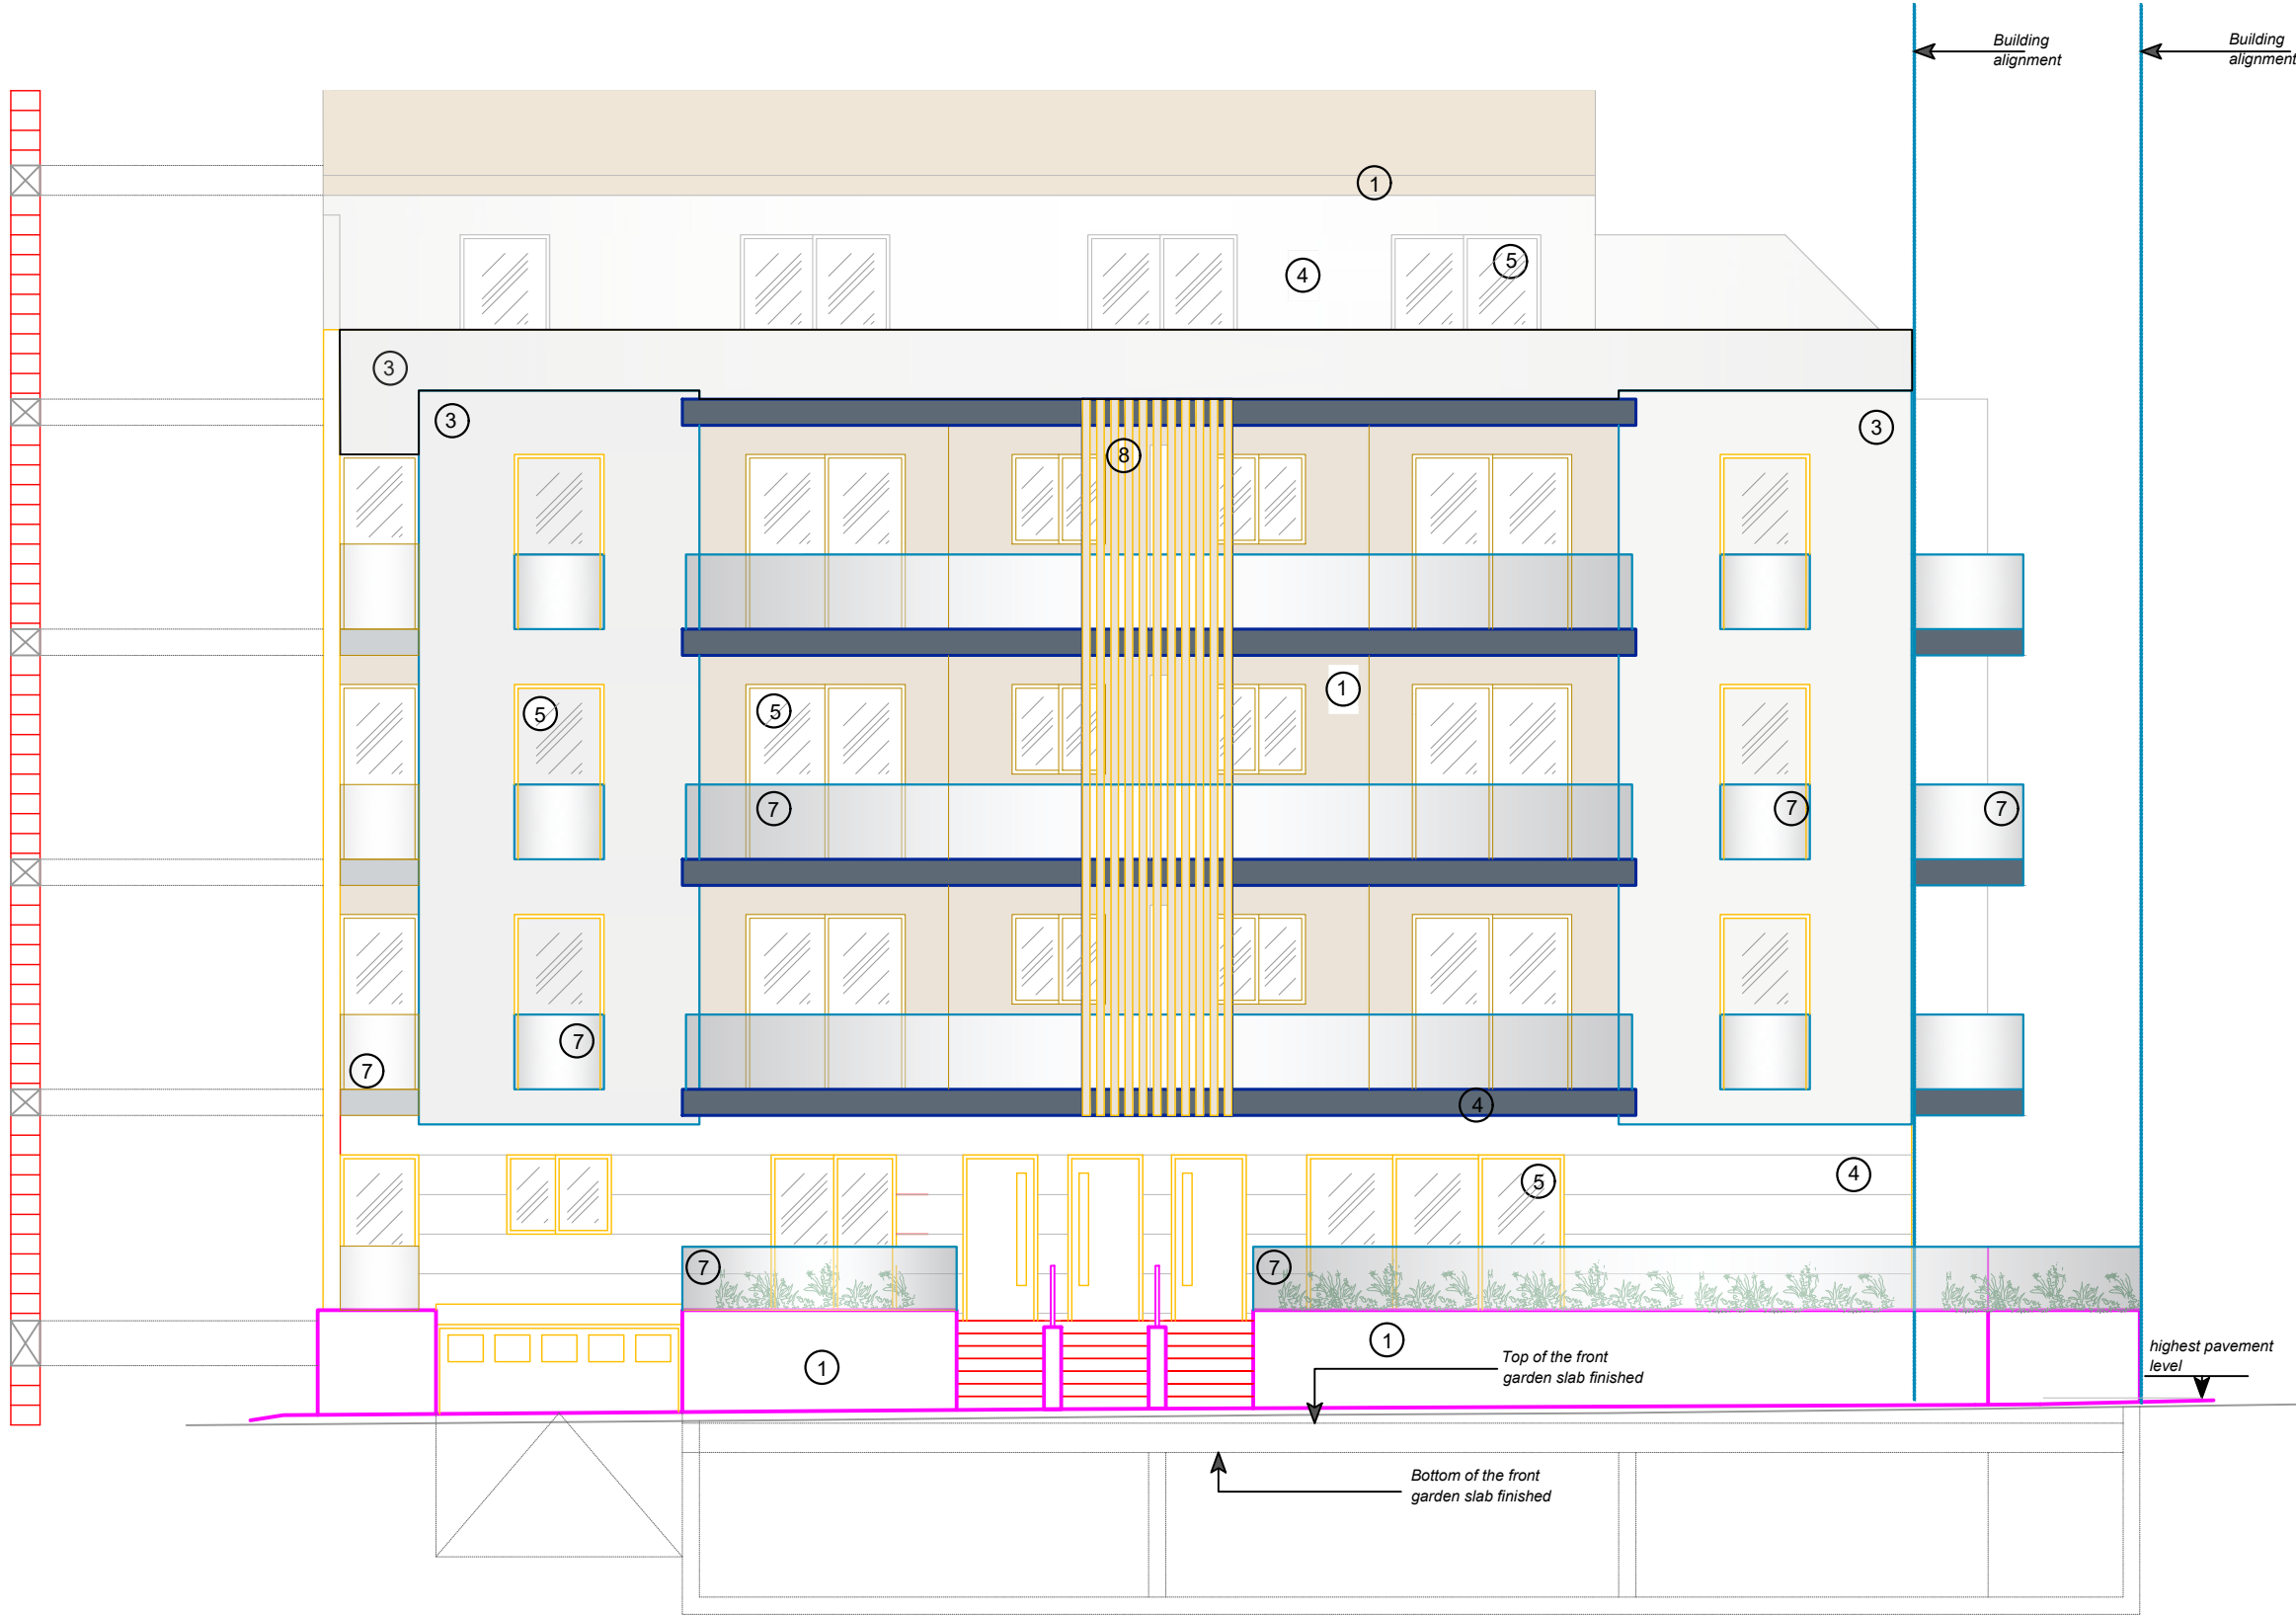

1. DARK TAUPE RENDER
2. MEDIUM TAUPE RENDER
3. LIGHT TAUPE RENDER
4. TRAVERTINE CLADDING
5. PVC/ALUMINIUM APERTURES
6. TIMBER FINISH,AL/PVC SLATS TO SCREEN THE AC'S
7. GLAZED RAILING
8. METAL FENCE