


**PROPOSED PENTHOUSE PLAN**

Scale 1:100

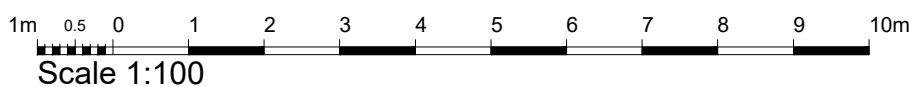

Scale 1:100



**BENCINI & ASSOCIATES**

ARCHITECTS, CIVIL ENGINEERS AND DESIGN CONSULTANTS

DESIGN CENTER, LEVEL 1, TRIQ IT-TORRI CW TRIQ IL-QATTUS, SWATAR, BKR4012

tel: +356 91955001 fax: +356 91955009 arch@ebencini.com www.ebencini.com

Drawing Title <b>PROPOSED PENTHOUSE</b>		Job No. <b>5790/23/KB</b>
Drawing Title <b>PROPOSED PENTHOUSE</b>		Revisions Rev 1 ..... 18.10.2023
Drawn by J.P.	Date 27.03.2023	Scale 1:100
Checked by K.B.	Drawing No. DR_13	